


AAHAR - 2013

HALL NO. - 12 & 12A

MARCH 14 - 18, 2013

LAUNDRY AND HOUSE KEEPING

INDIA TRADE PROMOTION ORGANISATION
ARCHITECTURE DEPARTMENT
PRAGATI MAIDAN, N. DELHI.

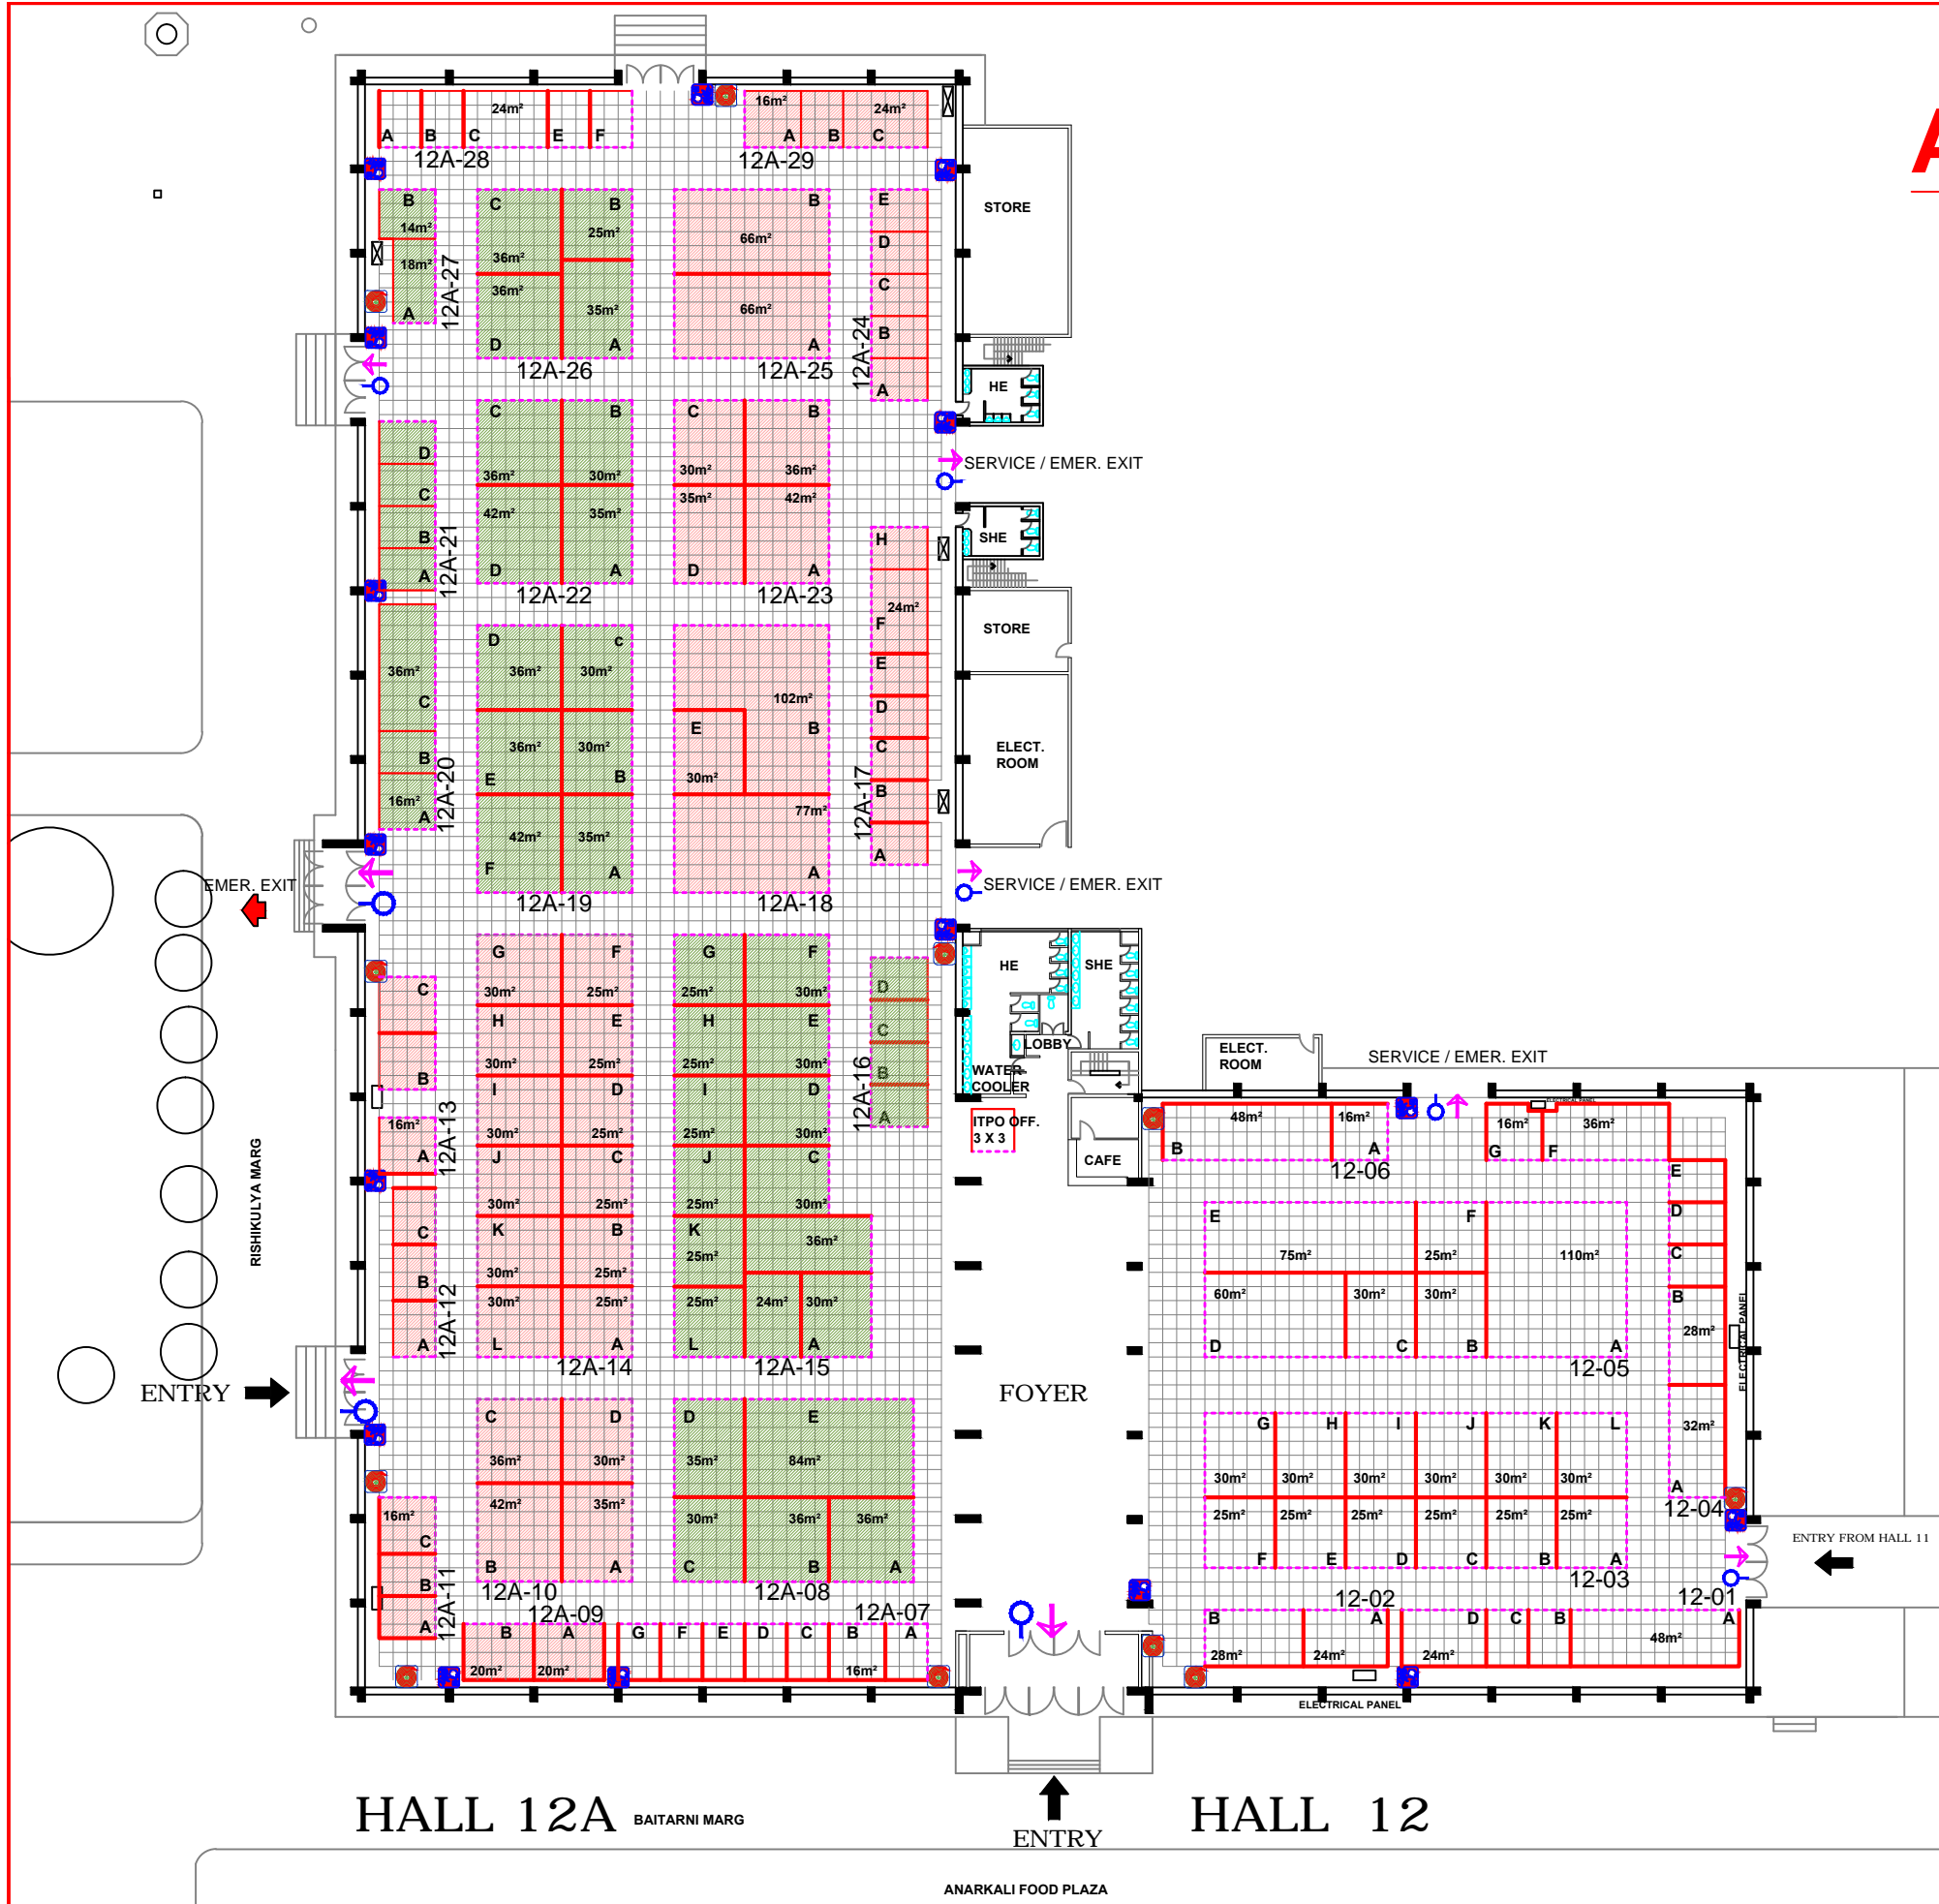

LEGEND :

- EMERGENCY LIGHT
- EMERGENCY EXIT
- MANUAL CALL POINT
- HOSE REEL

LEGEND:-

- HOTREMAI
- ARCHI
- I.T.P.O.


NO.	REVISION	DATE

DATE: 28.09.2012

SCALE: FIT TO PAPER

DRAWING NO.:

NORTH:

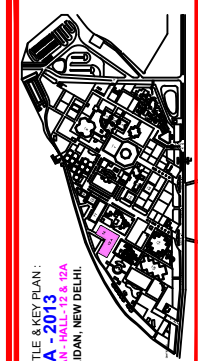

PROJECT TITLE & KEY PLAN:
AAHARA - 2013
LAYOUT PLAN - HALL-12 & 12A
PRAGATI MAIDAN, NEW DELHI.

HALL 12A BAITARNI MARG

HALL 12

ANARKALI FOOD PLAZA