



# AAHAR - 2013

HALL NO. - 14






MARCH 14 - 18, 2013


COUNTRY LEVEL PARTICIPATION AND  
INDIVIDUAL INTERNATIONAL PARTICIPANTS

## LEGEND:-

-  - HOTREMAI
-  - I.T.P.O.


## LEGEND :


-  EMERGENCY LIGHT
-  EMERGENCY EXIT
-  MANUAL CALL POINT
-  HOSE REEL
-  TOUCH SCREEN

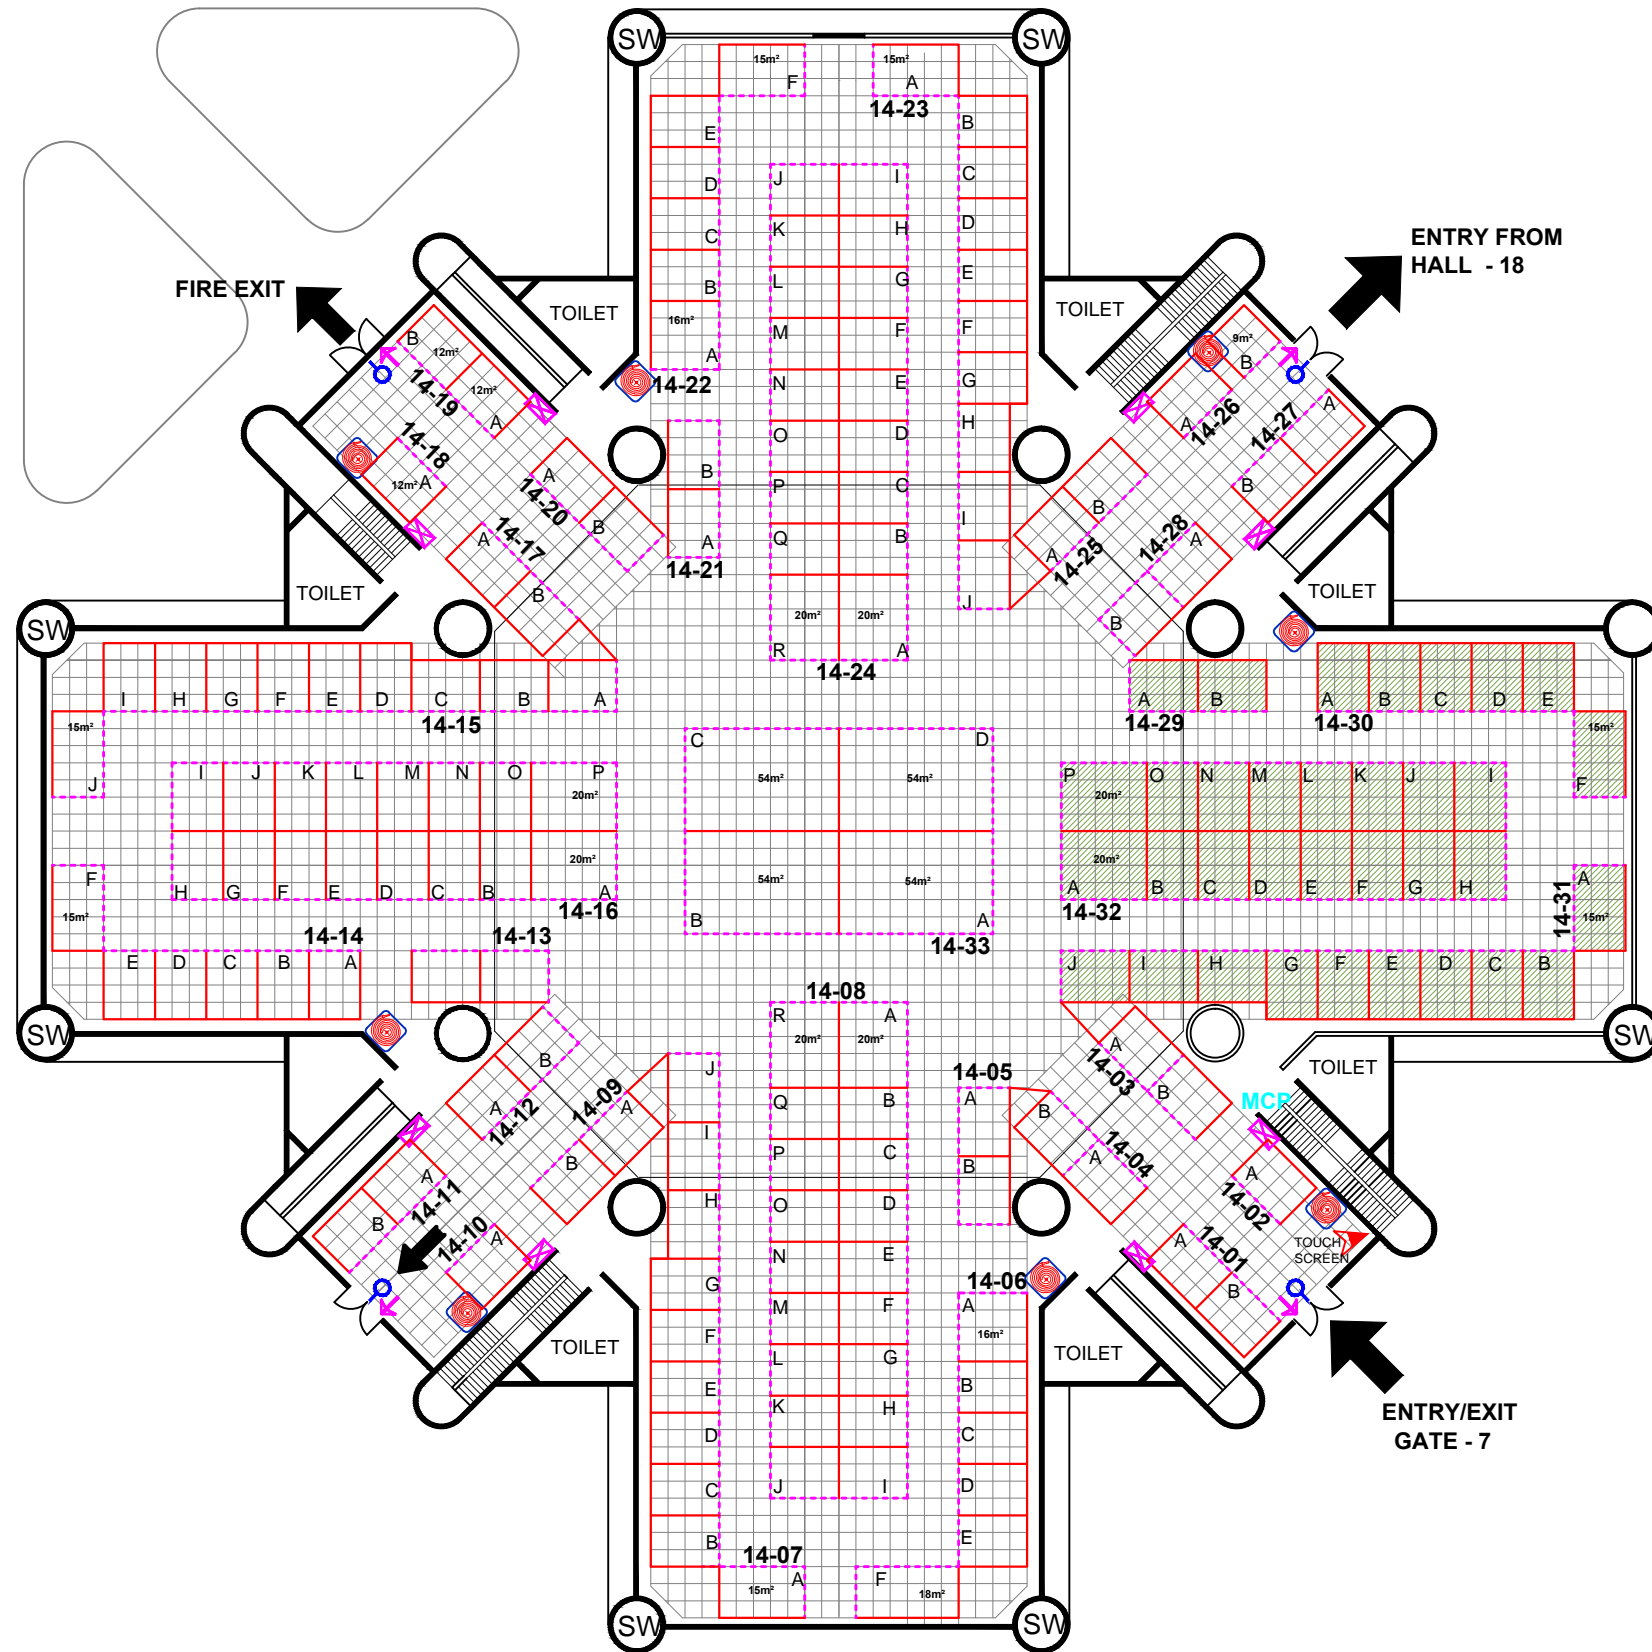

INDIA TRADE PROMOTION ORGANISATION  
ARCHITECTURE DEPARTMENT  
PRAGATI MAIDAN, N. DELHI.

| S. NO. | REVISION | DATE |
|--------|----------|------|
|        |          |      |
|        |          |      |
|        |          |      |
|        |          |      |

|              |   |
|--------------|---|
| DATE:        | 28.09.2012  |
| SCALE:       | FIT TO PAPER  |
| DRAWING NO.: |   |
| NORTH:       |  |

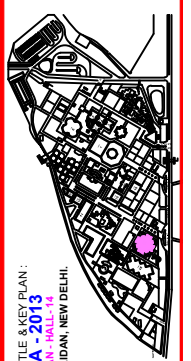

PROJECT TITLE & KEY PLAN:  
AAHARA - 2013  
LAYOUT PLAN - HALL-14  
PRAGATI MAIDAN, NEW DELHI.