


AAHARA'2013

HALL NO.- 15
MARCH 14 - 18, 2013

CULINARY SHOW

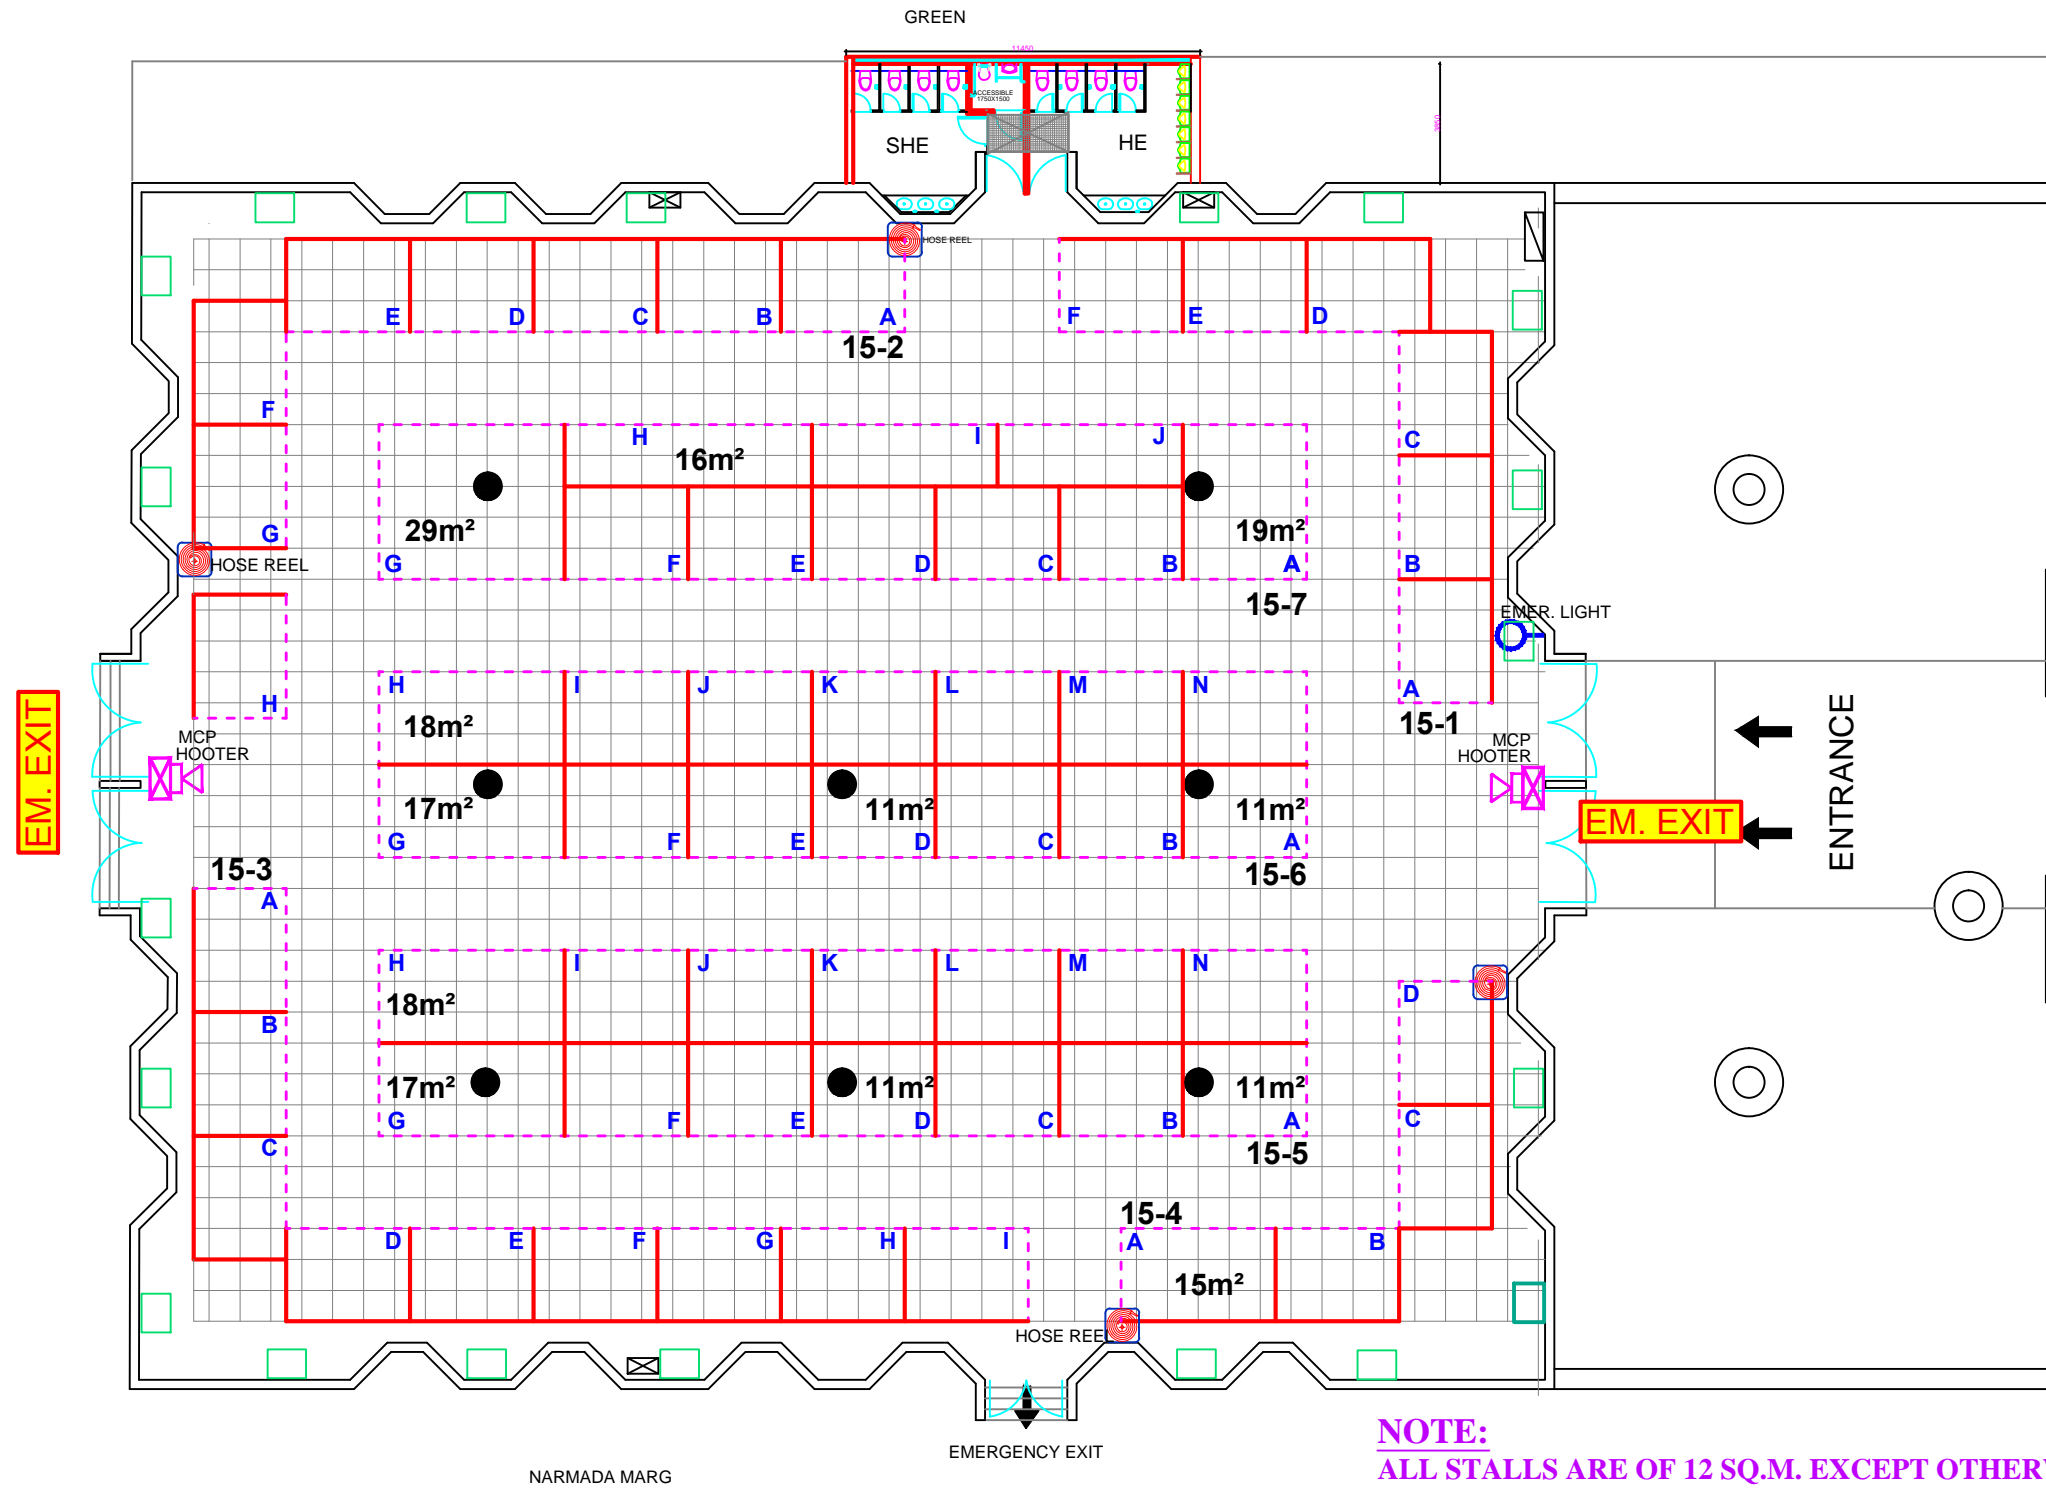


LEGEND

- HOSE REEL
- EMERGENCY LIGHT
- NC NO CONSTRUCTION ZONE
- HOOTER
- MANUAL CALL POINT
- AC UNIT

NOTE:
ALL STALLS ARE OF 12 SQ.M. EXCEPT OTHERWISE MENTIONED.

PROJECT TITLE & KEY PLAN :
AAHARA - 2013
LAYOUT PLAN - HALL - 15
PRAGATI MAIDAN, NEW DELHI.

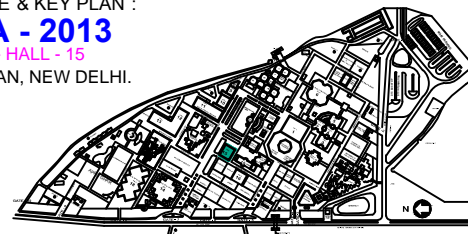

DATE: 29.09.2012	SCALE: FIT TO PAPER	DRAWING NO: AAHARA-2013, H- 15.	NORTH: N
---------------------	------------------------	------------------------------------	-------------

NOTE :-
THIS DRG. IS THE PROPERTY OF ITPO, IT SHALL BE USED ONLY FOR THE PURPOSE FOR WHICH IT HAS BEEN ISSUED BY THE ARCHITECTURE DEPARTMENT. AMMENDMENTS IF ANY REQUIRED IN THE LAYOUT PLAN SHALL BE GOT APPROVED FROM ARCH.DIVISION.
- CONSTRUCTION WITHIN THE ALLOCATED STALL, SHELL SCHEME / BARE / OUTDOOR OPEN SPACE BY THE PARTICIPANTS / AGENCIES, SHALL BE AS PER ARCHITECTURE & ENGG. GUIDE LINES / CONTROLS OF ITPO.
- THE DESIGN OF THE BARE STANDS ARE TO BE GOT APPROVED FROM ARCHITECTURE DEPARTMENT.
- NO SUBLETTING OF STALLS IS PERMITTED BY ITPO.

S. NO.	REVISION	DATE

INDIA TRADE PROMOTION ORGANISATION

ARCHITECTURE DEPARTMENT

I T P O

PRAGATI MAIDAN, N. DELHI.

PARMINDER KAUR
MANAGER (ARCHITECTURE)

BRIJ LAL
SR.MANAGER (ARCHITECTURE)

S. K. SHARMA
GENERAL MANAGER (WORKS)