


AAHAR - 2013

HALL -2-5

MARCH 14 - 18, 2013

FOODS AND PROCESSED FOODS

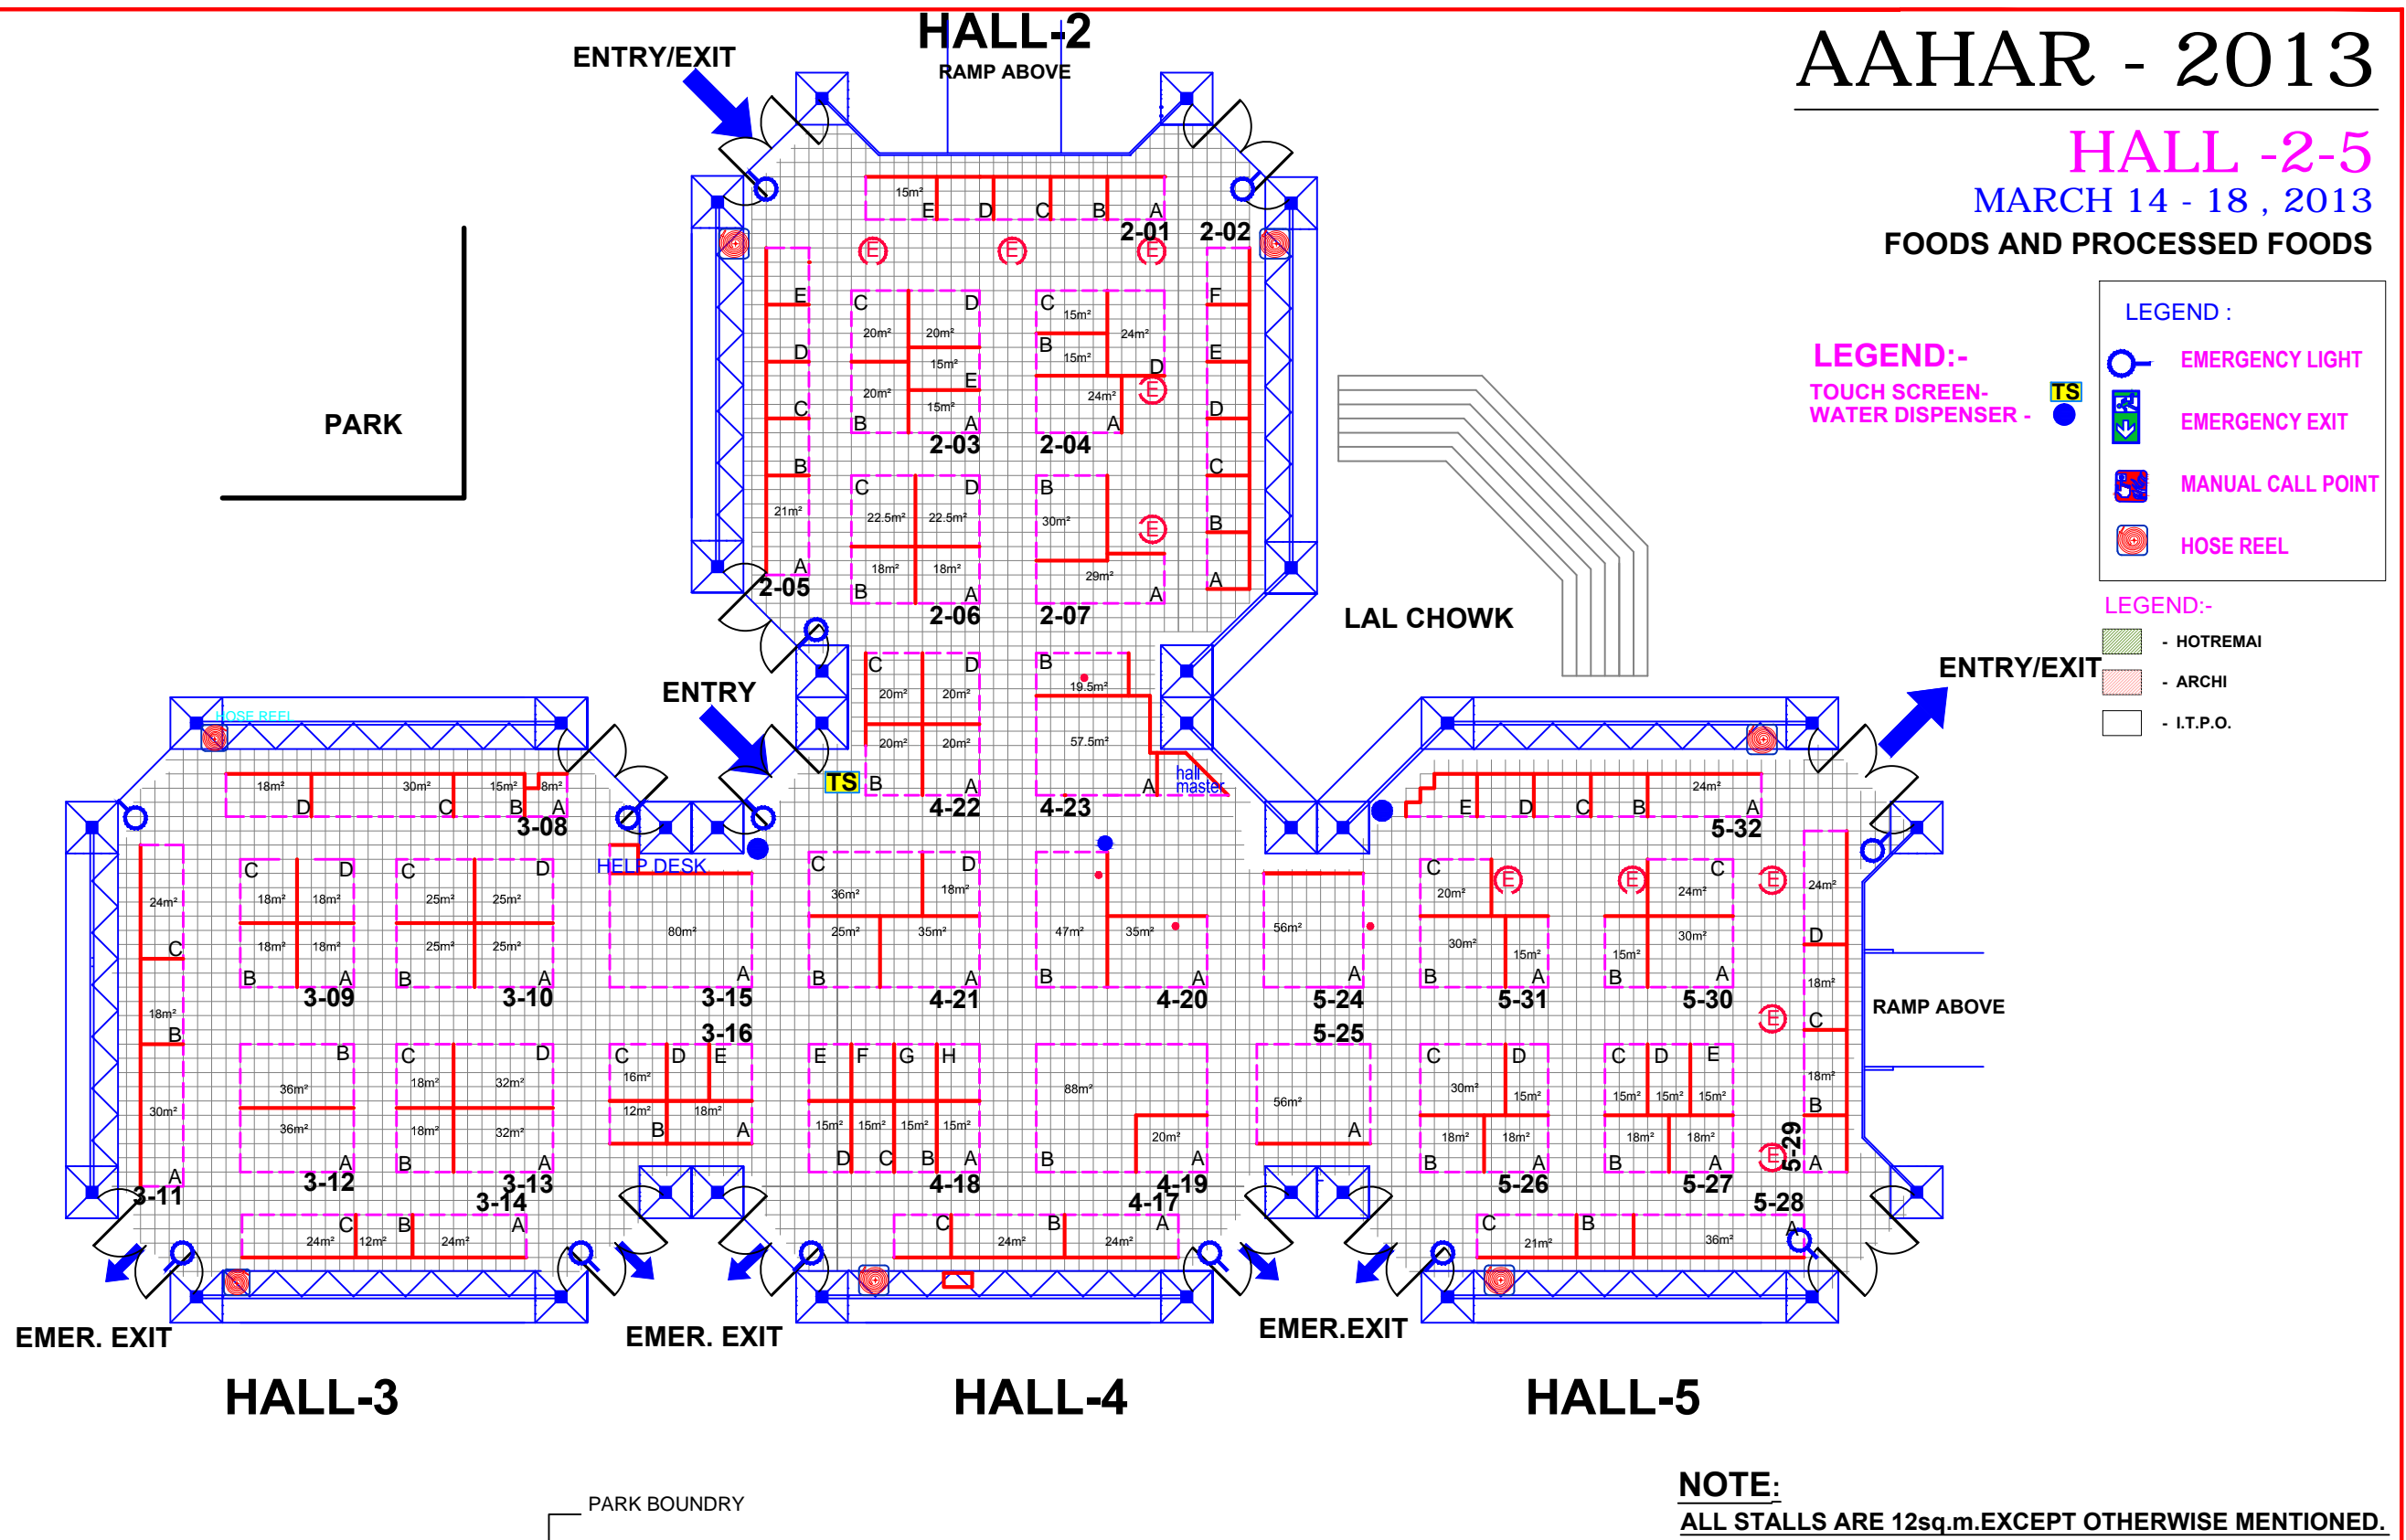

PROJECT TITLE & KEY PLAN :
AAHARA - 2013
 LAYOUT PLAN - HALL - 2-5
 PRAGATI MAIDAN, NEW DELHI.



DATE:

04.12.2012

SCALE:

FIT TO PAPER

DRAWING NO:

AAHARA-2013, H- 2-5

NORTH:



NOTE :

THIS DRG. IS THE PROPERTY OF I.T.P.O. IT SHALL BE USED ONLY FOR THE PURPOSE FOR WHICH IT HAS BEEN ISSUED BY THE ARCHITECTURE DEPARTMENT. AMENDMENTS IF ANY REQUIRED IN THE LAYOUT PLAN SHALL BE GOT APPROVED FROM ARCH. DIVISION.

1.	Minor Stall & Passage Revision - Suo Moto.	11-12-2012
----	--	------------



INDIA TRADE PROMOTION ORGANISATION

ARCHITECTURE DEPARTMENT