

BHARTIYAM RESTAURANT


TRIPTY RESTAURANT

AAHAR - 2013

HALL -6

MARCH 14 - 18, 2013

FOODS AND PROCESSED FOODS

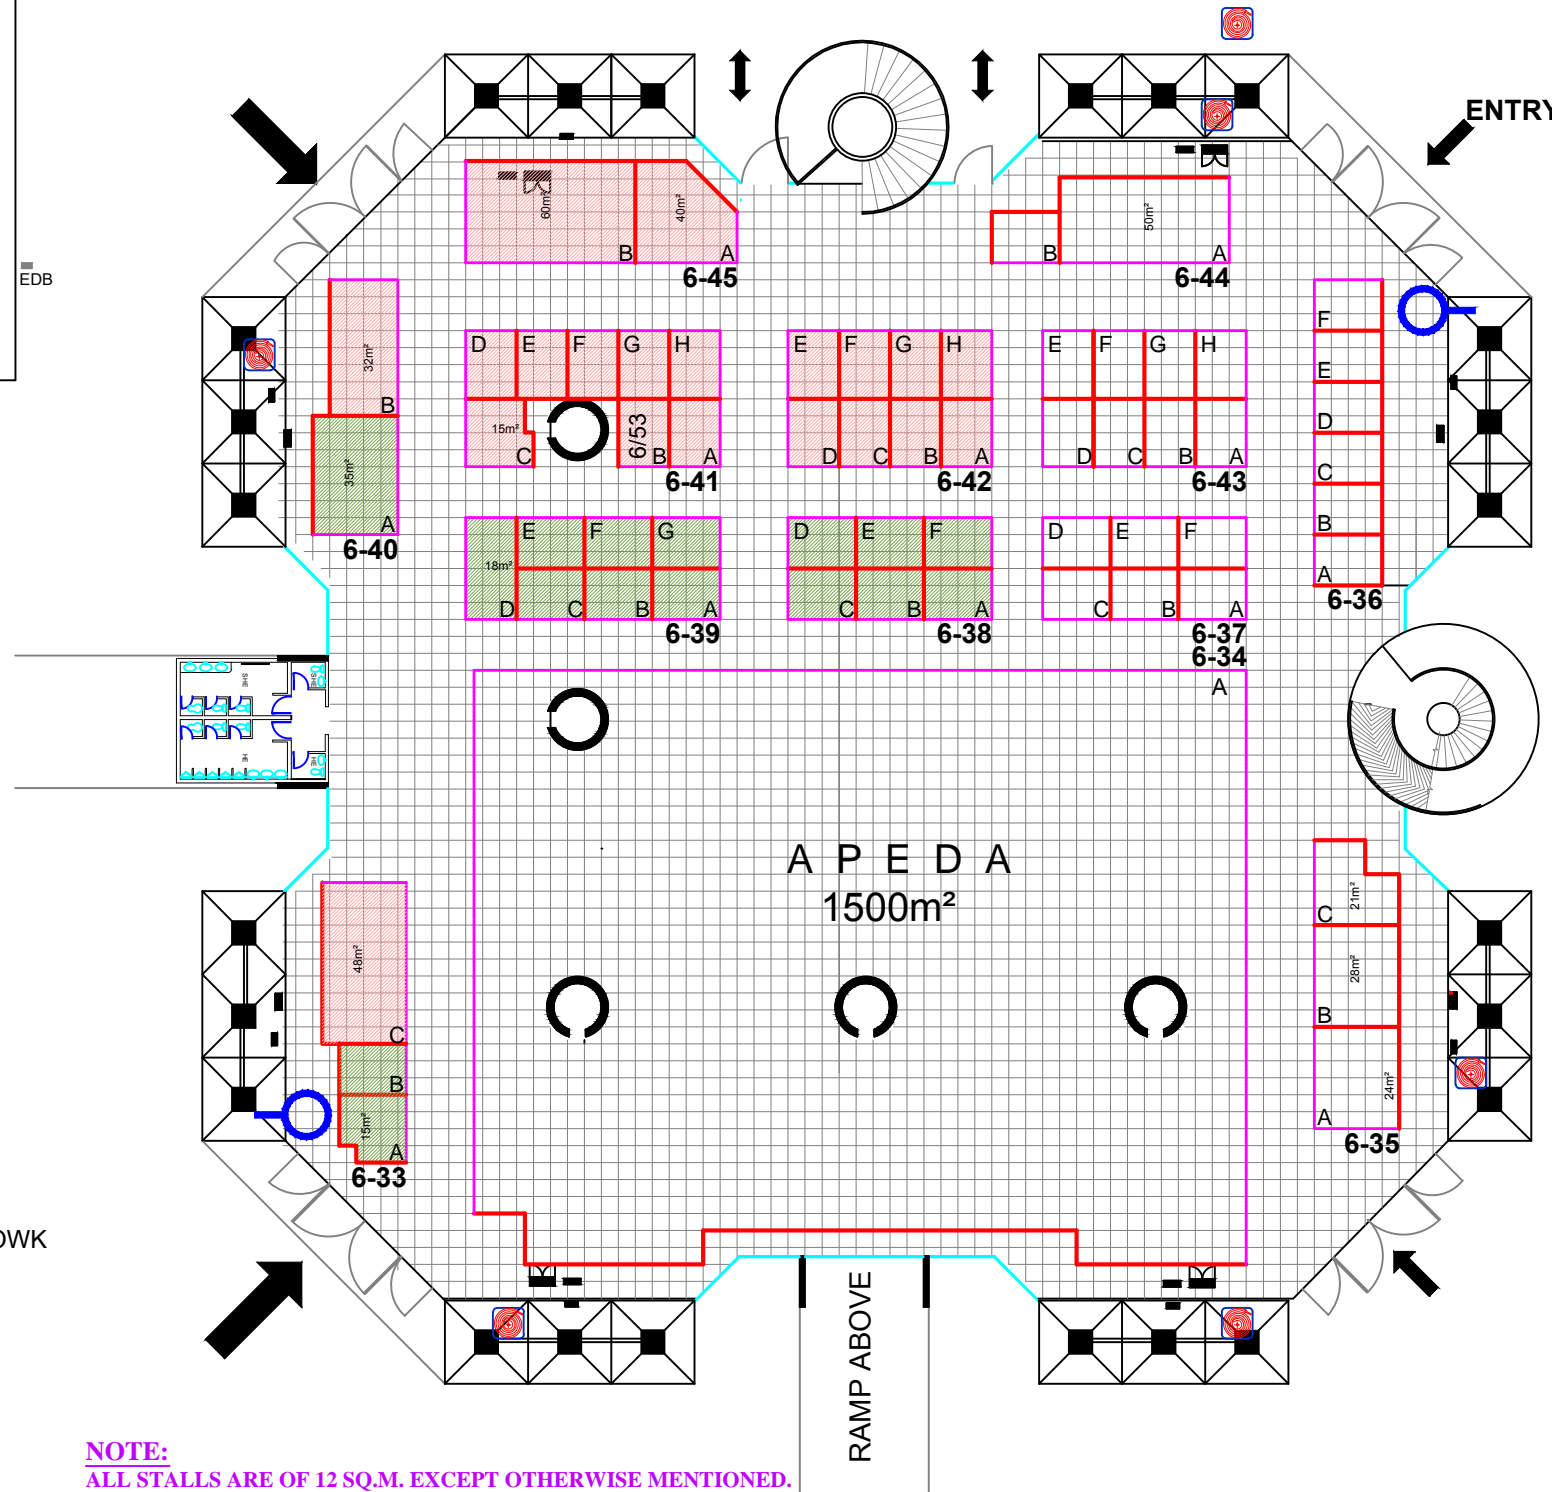

LEGEND :

- EMERGENCY LIGHT
- EMERGENCY EXIT
- MANUAL CALL POINT
- HOSE REEL

LEGEND:-

- HOTREMAI
- ARCHI
- I.T.P.O.

NOTE:
ALL STALLS ARE OF 12 SQ.M. EXCEPT OTHERWISE MENTIONED.

GROSS AREA = 4415.34m².

PROJECT TITLE & KEY PLAN :
AAHARA - 2013
LAYOUT PLAN - HALL - 6
PRAGATI MAIDAN, NEW DELHI.



DATE:

04.12.2012

SCALE:

FIT TO PAPER

DRAWING NO:

AAHARA-2013, H- 6

NORTH:



NOTE :-

THIS DRG. IS THE PROPERTY OF ITPO, IT SHALL BE USED ONLY FOR THE PURPOSE FOR WHICH IT HAS BEEN ISSUED BY THE ARCHITECTURE DEPARTMENT. AMENDMENTS IF ANY REQUIRED IN THE LAYOUT PLAN SHALL BE GOT APPROVED FROM ARCH. DIVISION.



INDIA TRADE PROMOTION ORGANISATION

ARCHITECTURE DEPARTMENT